


J-CHANNEL CLOSURE SCREWED TO
FEDDERLITE MP SUBSTRATE 12" O.C. WITH
GRABBER 10 X 3/4, ITEM #FP101875LYZ OR
EQUAL

FEDDERLITE MP SUBSTRATE TO
BE SECURED 12" O.C. WITH
GRABBER 7 X 9/16, ITEM #31V OR
EQUAL

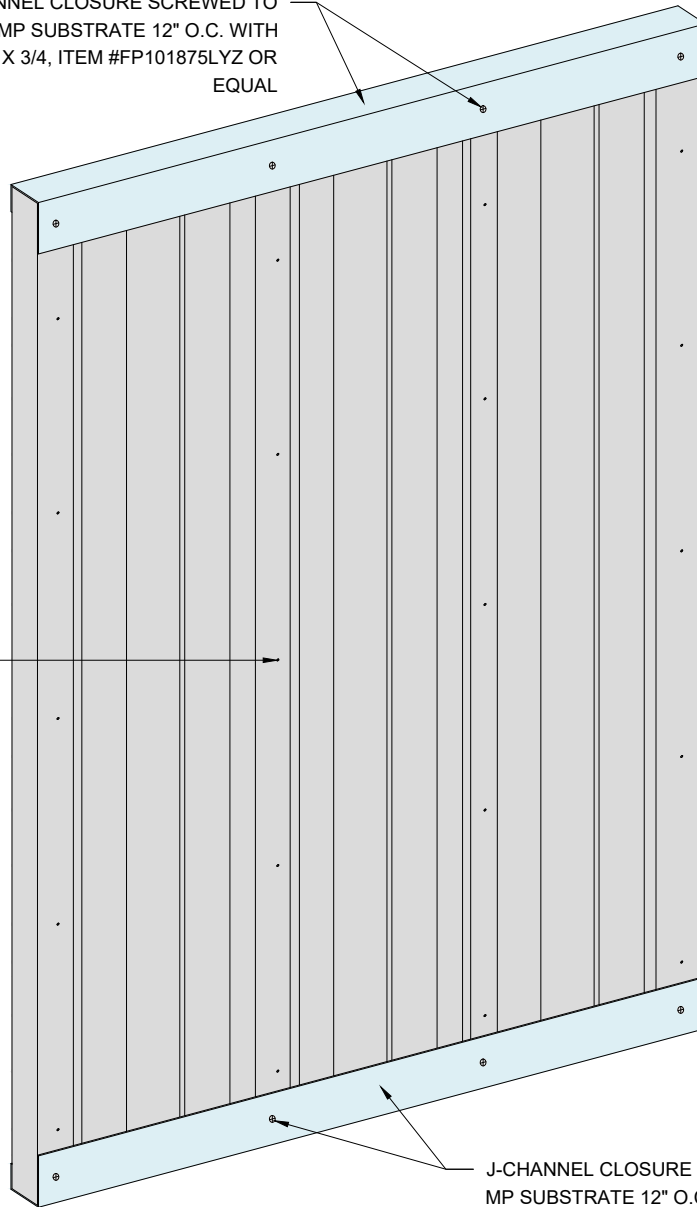

J-CHANNEL CLOSURE SCREWED TO FEDDERLITE
MP SUBSTRATE 12" O.C. WITH GRABBER 10 X 3/4,
ITEM #FP101875LYZ OR EQUAL

NOTES:

1. DRYVIT RECOMMENDS THAT GROUND FLOOR APPLICATIONS AND ALL FACADES EXPOSED TO ABNORMAL STRESS, HIGH TRAFFIC, OR DELIBERATE IMPACT HAVE THE BASE COAT REINFORCED WITH PANZER® MESH PRIOR TO STANDARD OR STANDARD PLUS MESH. LOCATION OF HIGH IMPACT ZONES SHOULD BE INDICATED ON CONTRACT DRAWINGS.
2. STRUCTURAL ELEMENTS PER DESIGN ENGINEER.
3. FASTENER DESIGN PER APPROVED ENGINEERED SHOP DRAWINGS.

The architecture, engineering, and design of the project using the Dryvit products are the responsibility of the project's design professional. All products and systems must comply with local building codes and standards. This detail is for general information and guidance only and Dryvit specifically disclaims any liability for the use of this detail. The project design professional determines, in its sole discretion, whether this detail or a functionally equivalent detail is best suited for the project. This detail is subject to change without notice. Contact Dryvit to ensure you have the most recent version.

Fedderlite® MP Panel System

Detail: Step 1 - Fedderlite MP Substrate and Channel Connection

File Name:

Drawn by: EM

Checked by: RB

Scale: NTS

Date: 2/6/2023

FL MP - 05



Dryvit Technical Support: 800-556-7752



Construction Products Group

www.tremcocpg.com